
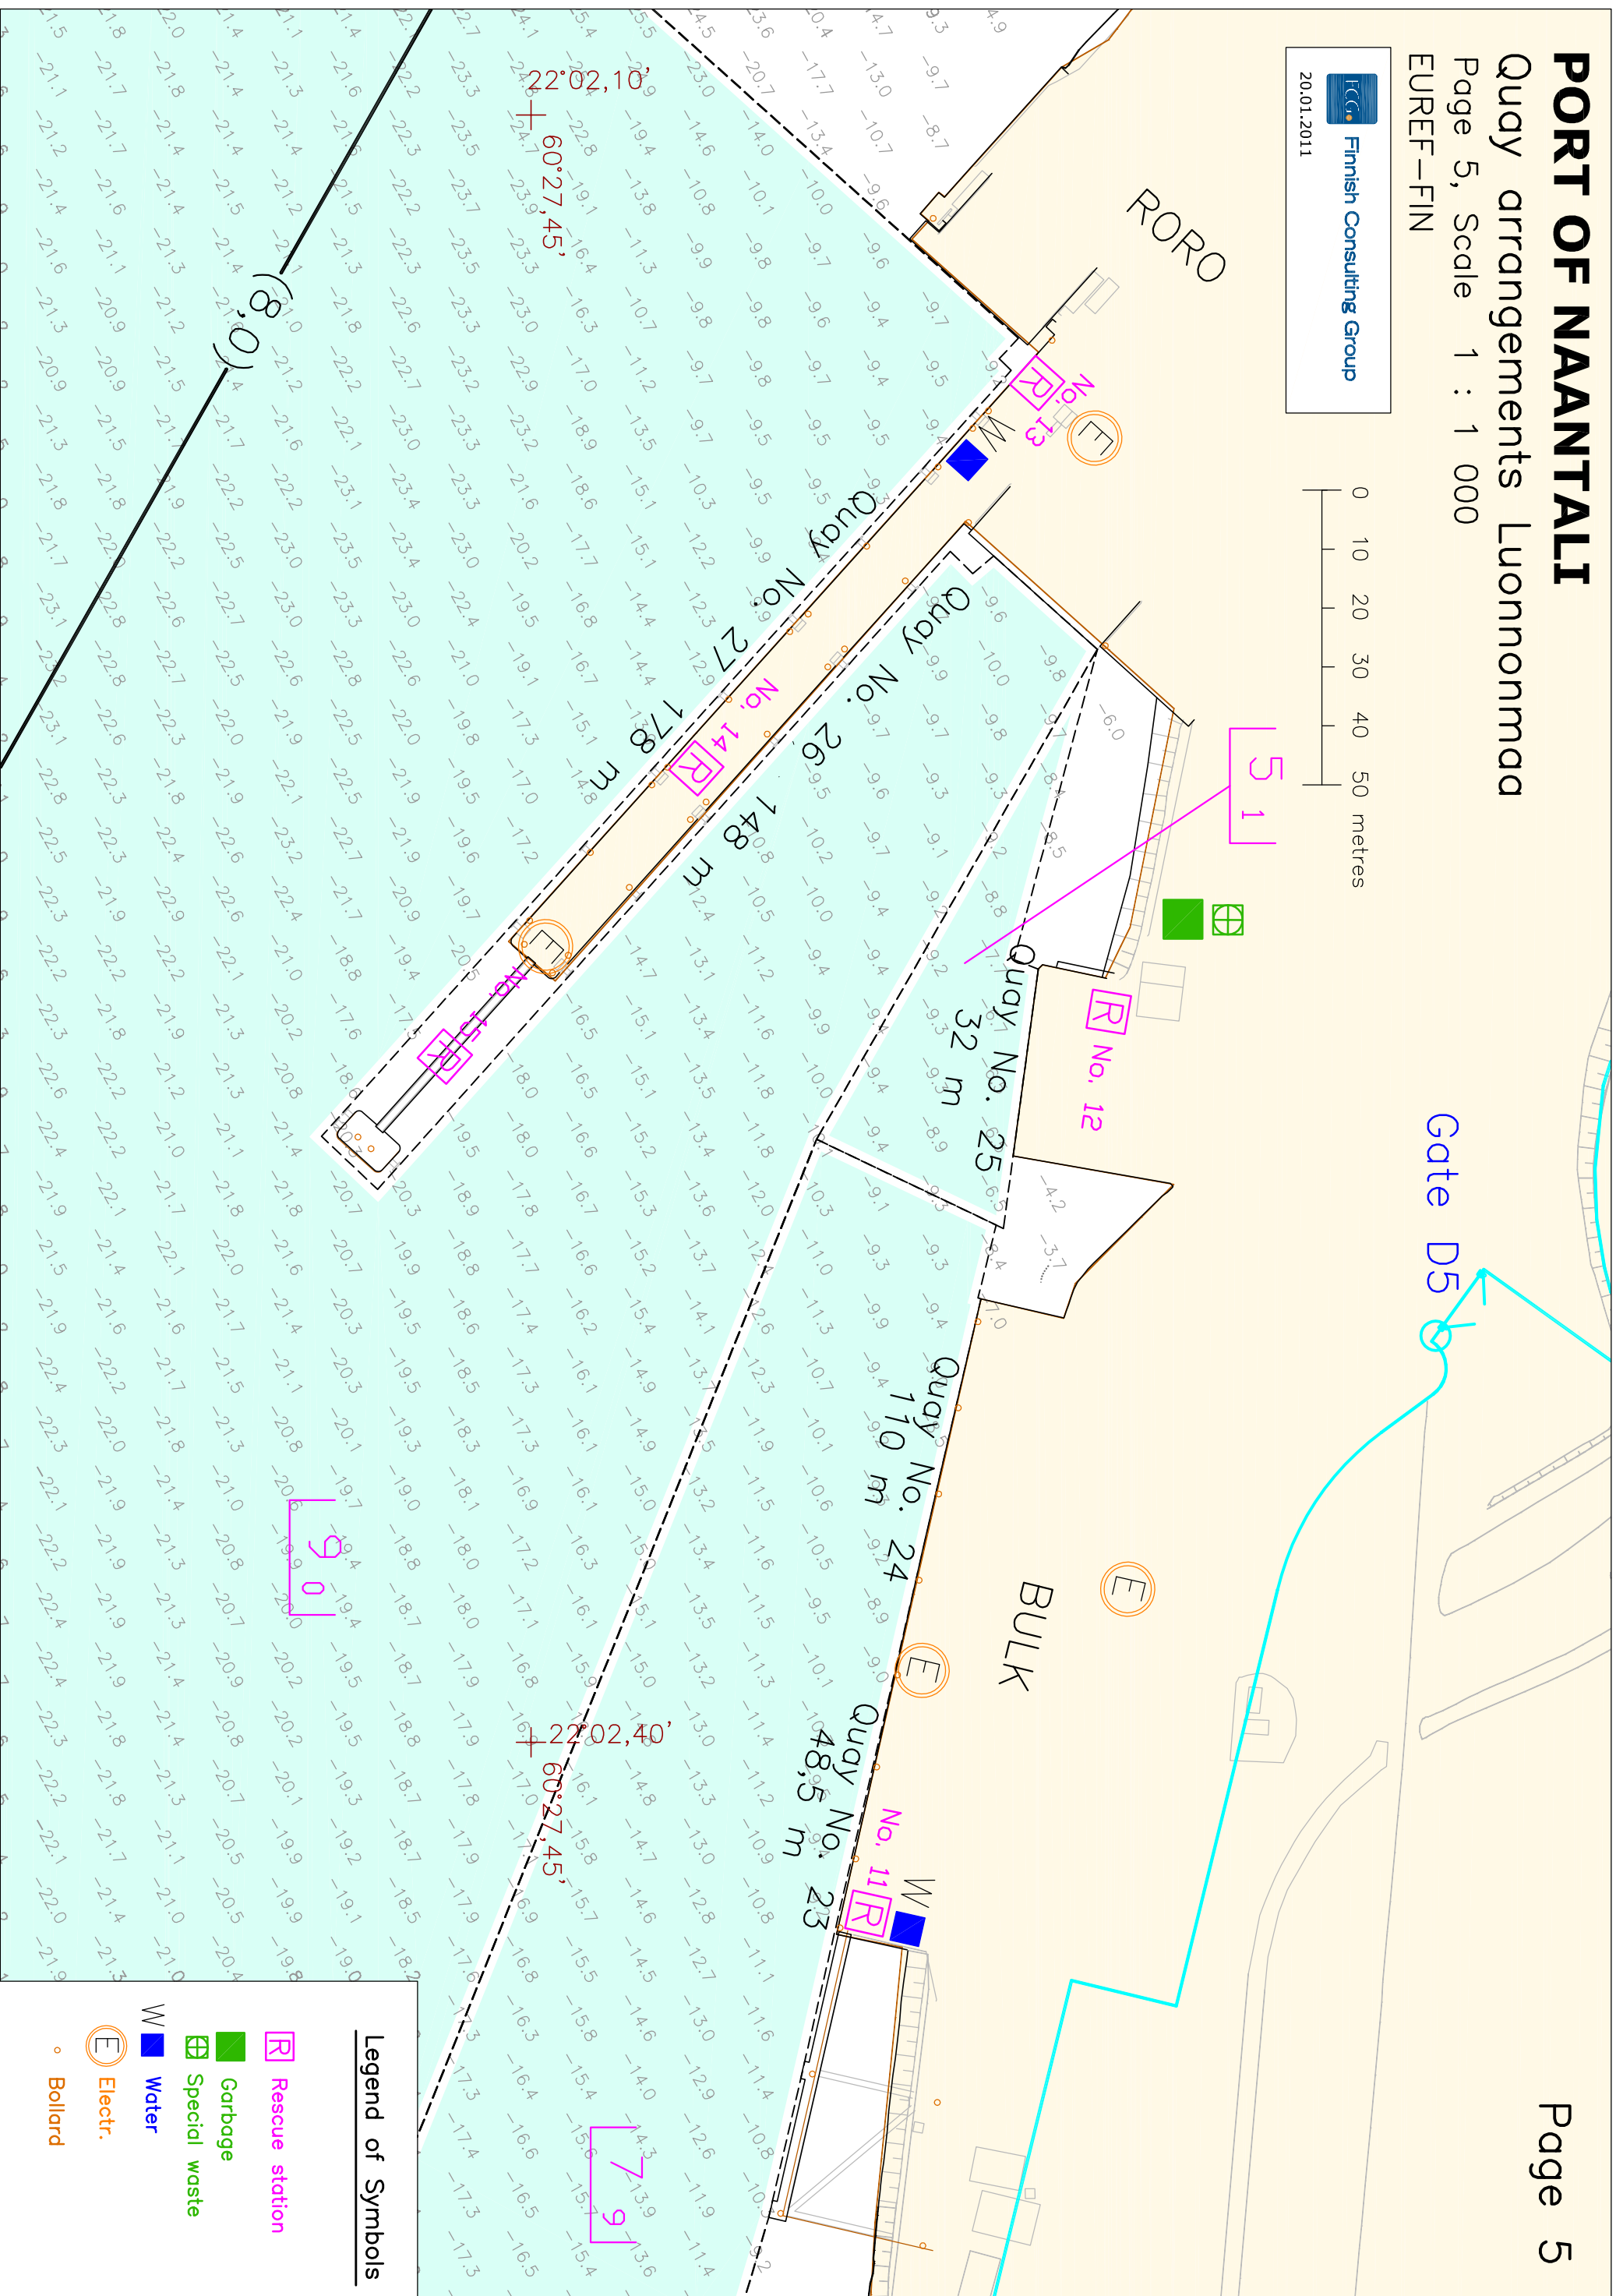


PORT OF NAANTALI

Quay arrangements Luonnonmaa

Page 5, Scale 1 : 1 000

EUREF-FIN

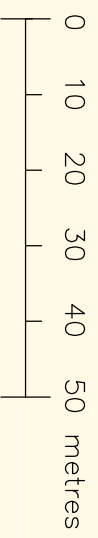

Legend of Symbols

- R Rescue station
- Garbage
- Special waste
- W Water
- E Electr.
- Bollard