


PORT OF NAANTALI

Quay arrangements Luonnomma


Page 8, Scale 1 : 1 000

EUREF-FIN

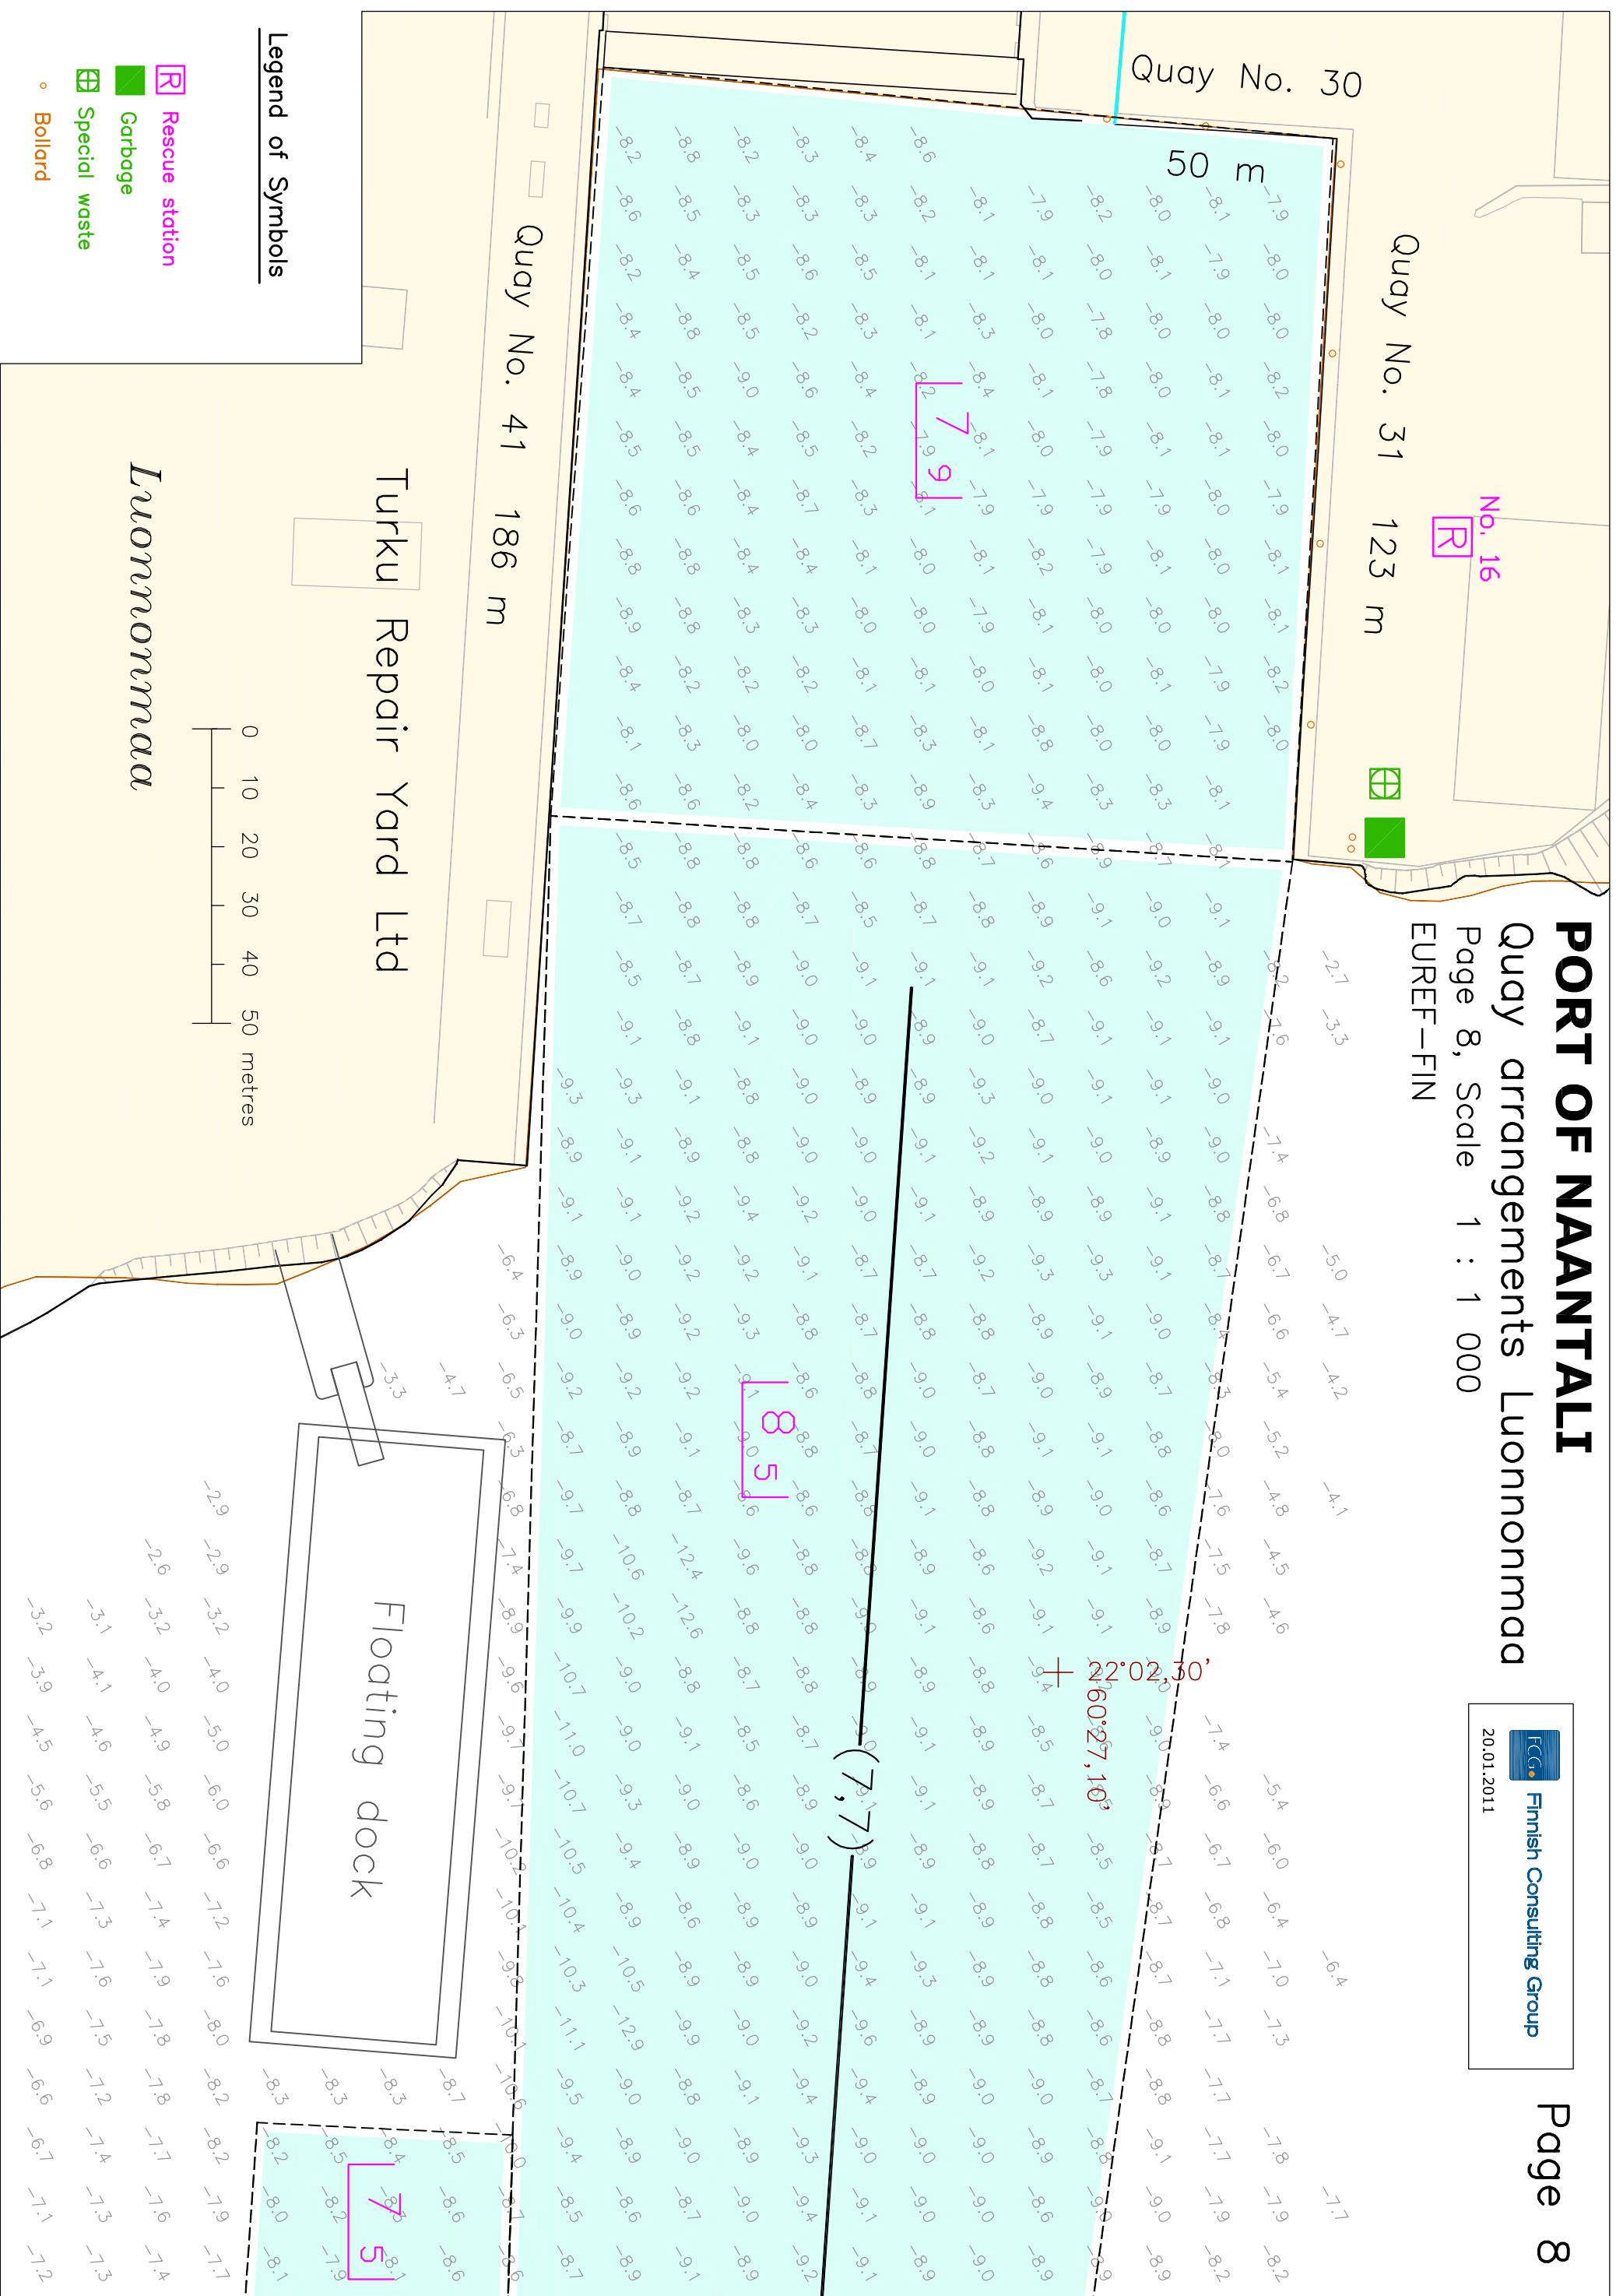

Legend of Symbols

- Rescue station
- Garbage
- Special waste
- Bollard

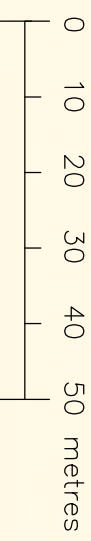

Luonnomma

Turku Repair Yard Ltd

Quay No. 41 186 m

Quay No. 30

Quay No. 31 123 m

50 m

No. 16

(7,7)

260°27'10"

Floating dock